




**JPA**

JOSEPH POCZUJAL ARCHITECT  
 7000 MACY BOULEVARD  
 FLAGLER BEACH, FLORIDA 32136  
 A.S. 200787 / ART1318 / ID 4833  
 COPYRIGHT © 2024

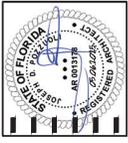


A NEW CUSTOM ADDITION FOR:  
**DOMENECH CORNER RESTAURANT**  
 508 N. STATE STREET  
 BUNNELL, FL 32110

ARCHITECTURAL SITE PLAN	
REV #	DATE / ISSUE
5.0	04.22.24
4.0	02.28.24
3.0	02.28.24
2.0	02.28.24
1.0	02.28.24

DATE:	04.22.24
DRAWN:	H.J. & BD.
CHECKED:	UPP
JOB NO.:	223.145

**SP-1**

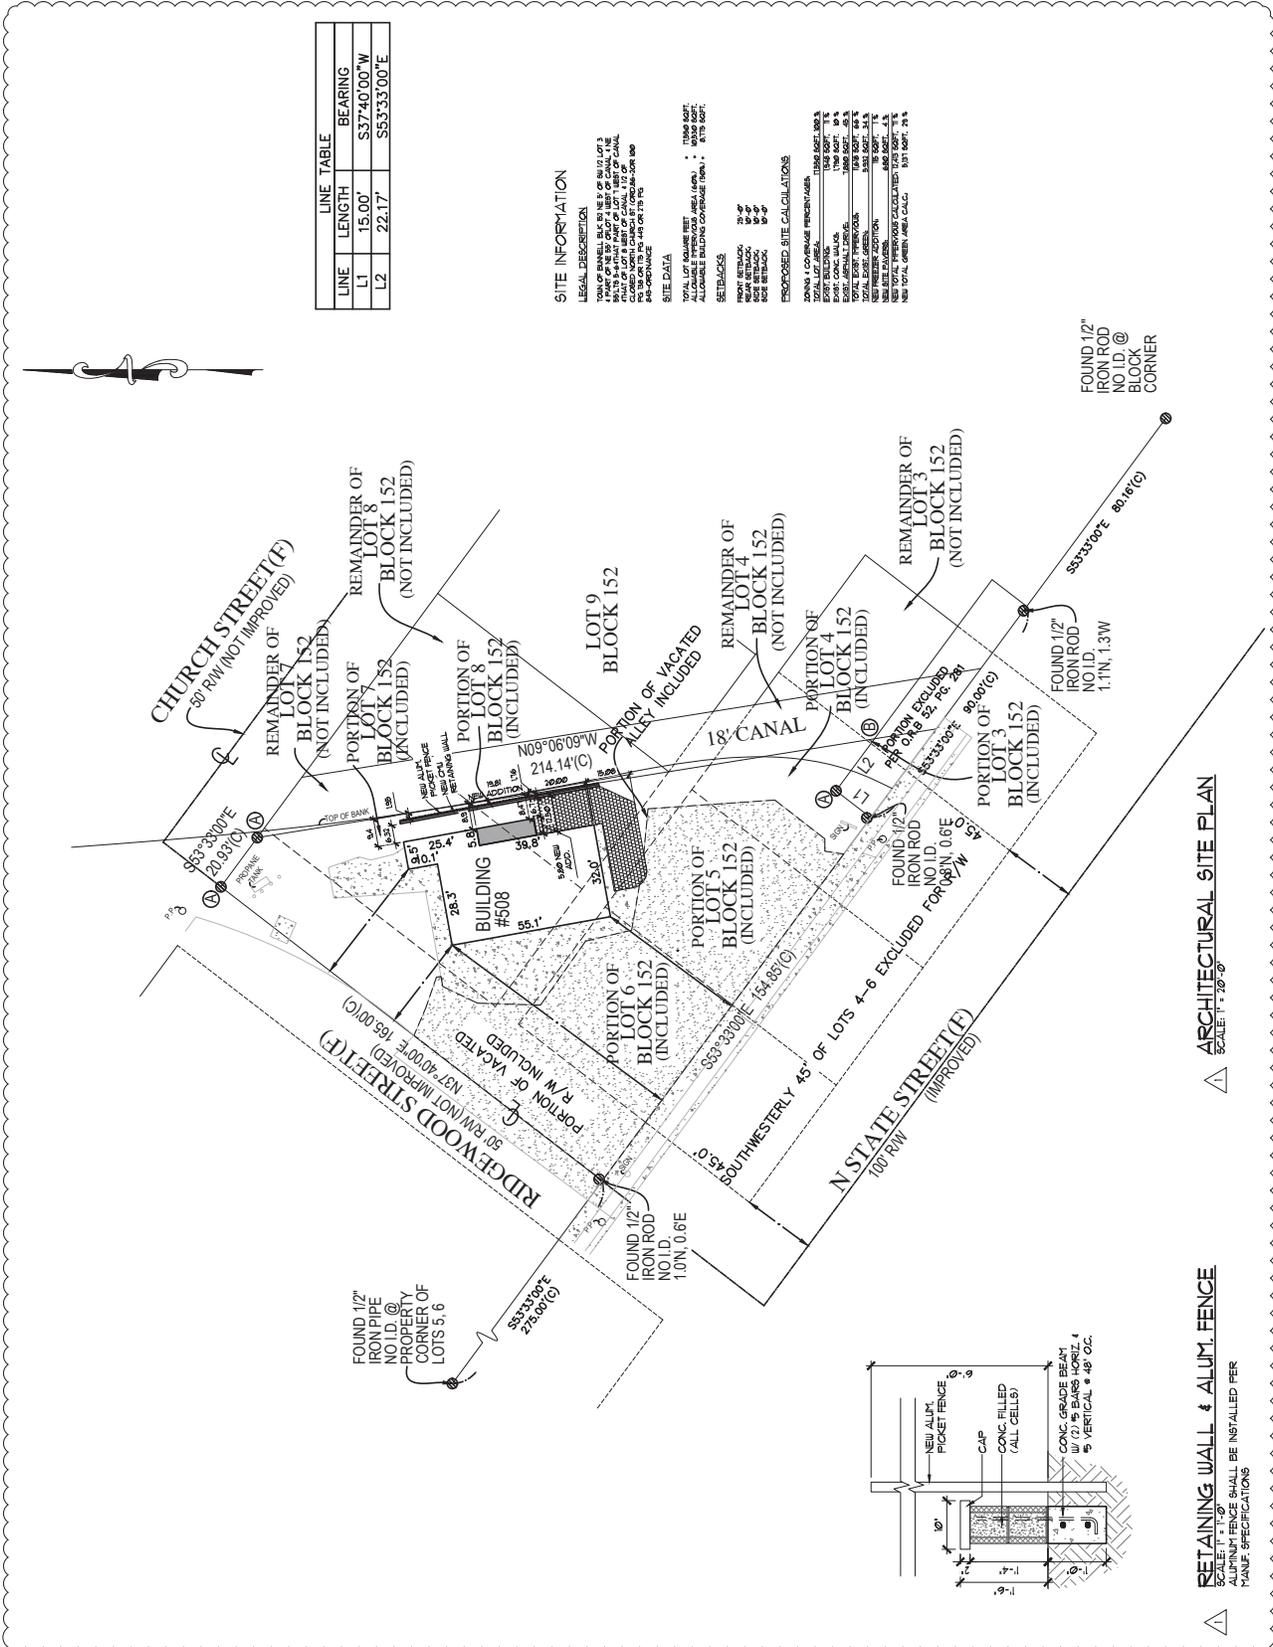

**ARCHITECTURAL SITE PLAN**  
 SCALE: 1" = 20'-0"

**RETAINING WALL & ALUM. FENCE**  
 SCALE: 1" = 1'-0"  
 ALUMINUM FENCE SHALL BE INSTALLED PER  
 MANUF. SPECIFICATIONS

