


Exhibit "C"

Reserve at Haw Creek Master Conceptual Plan

STATE ROAD 100 W
(1/4" = 100' Scale)

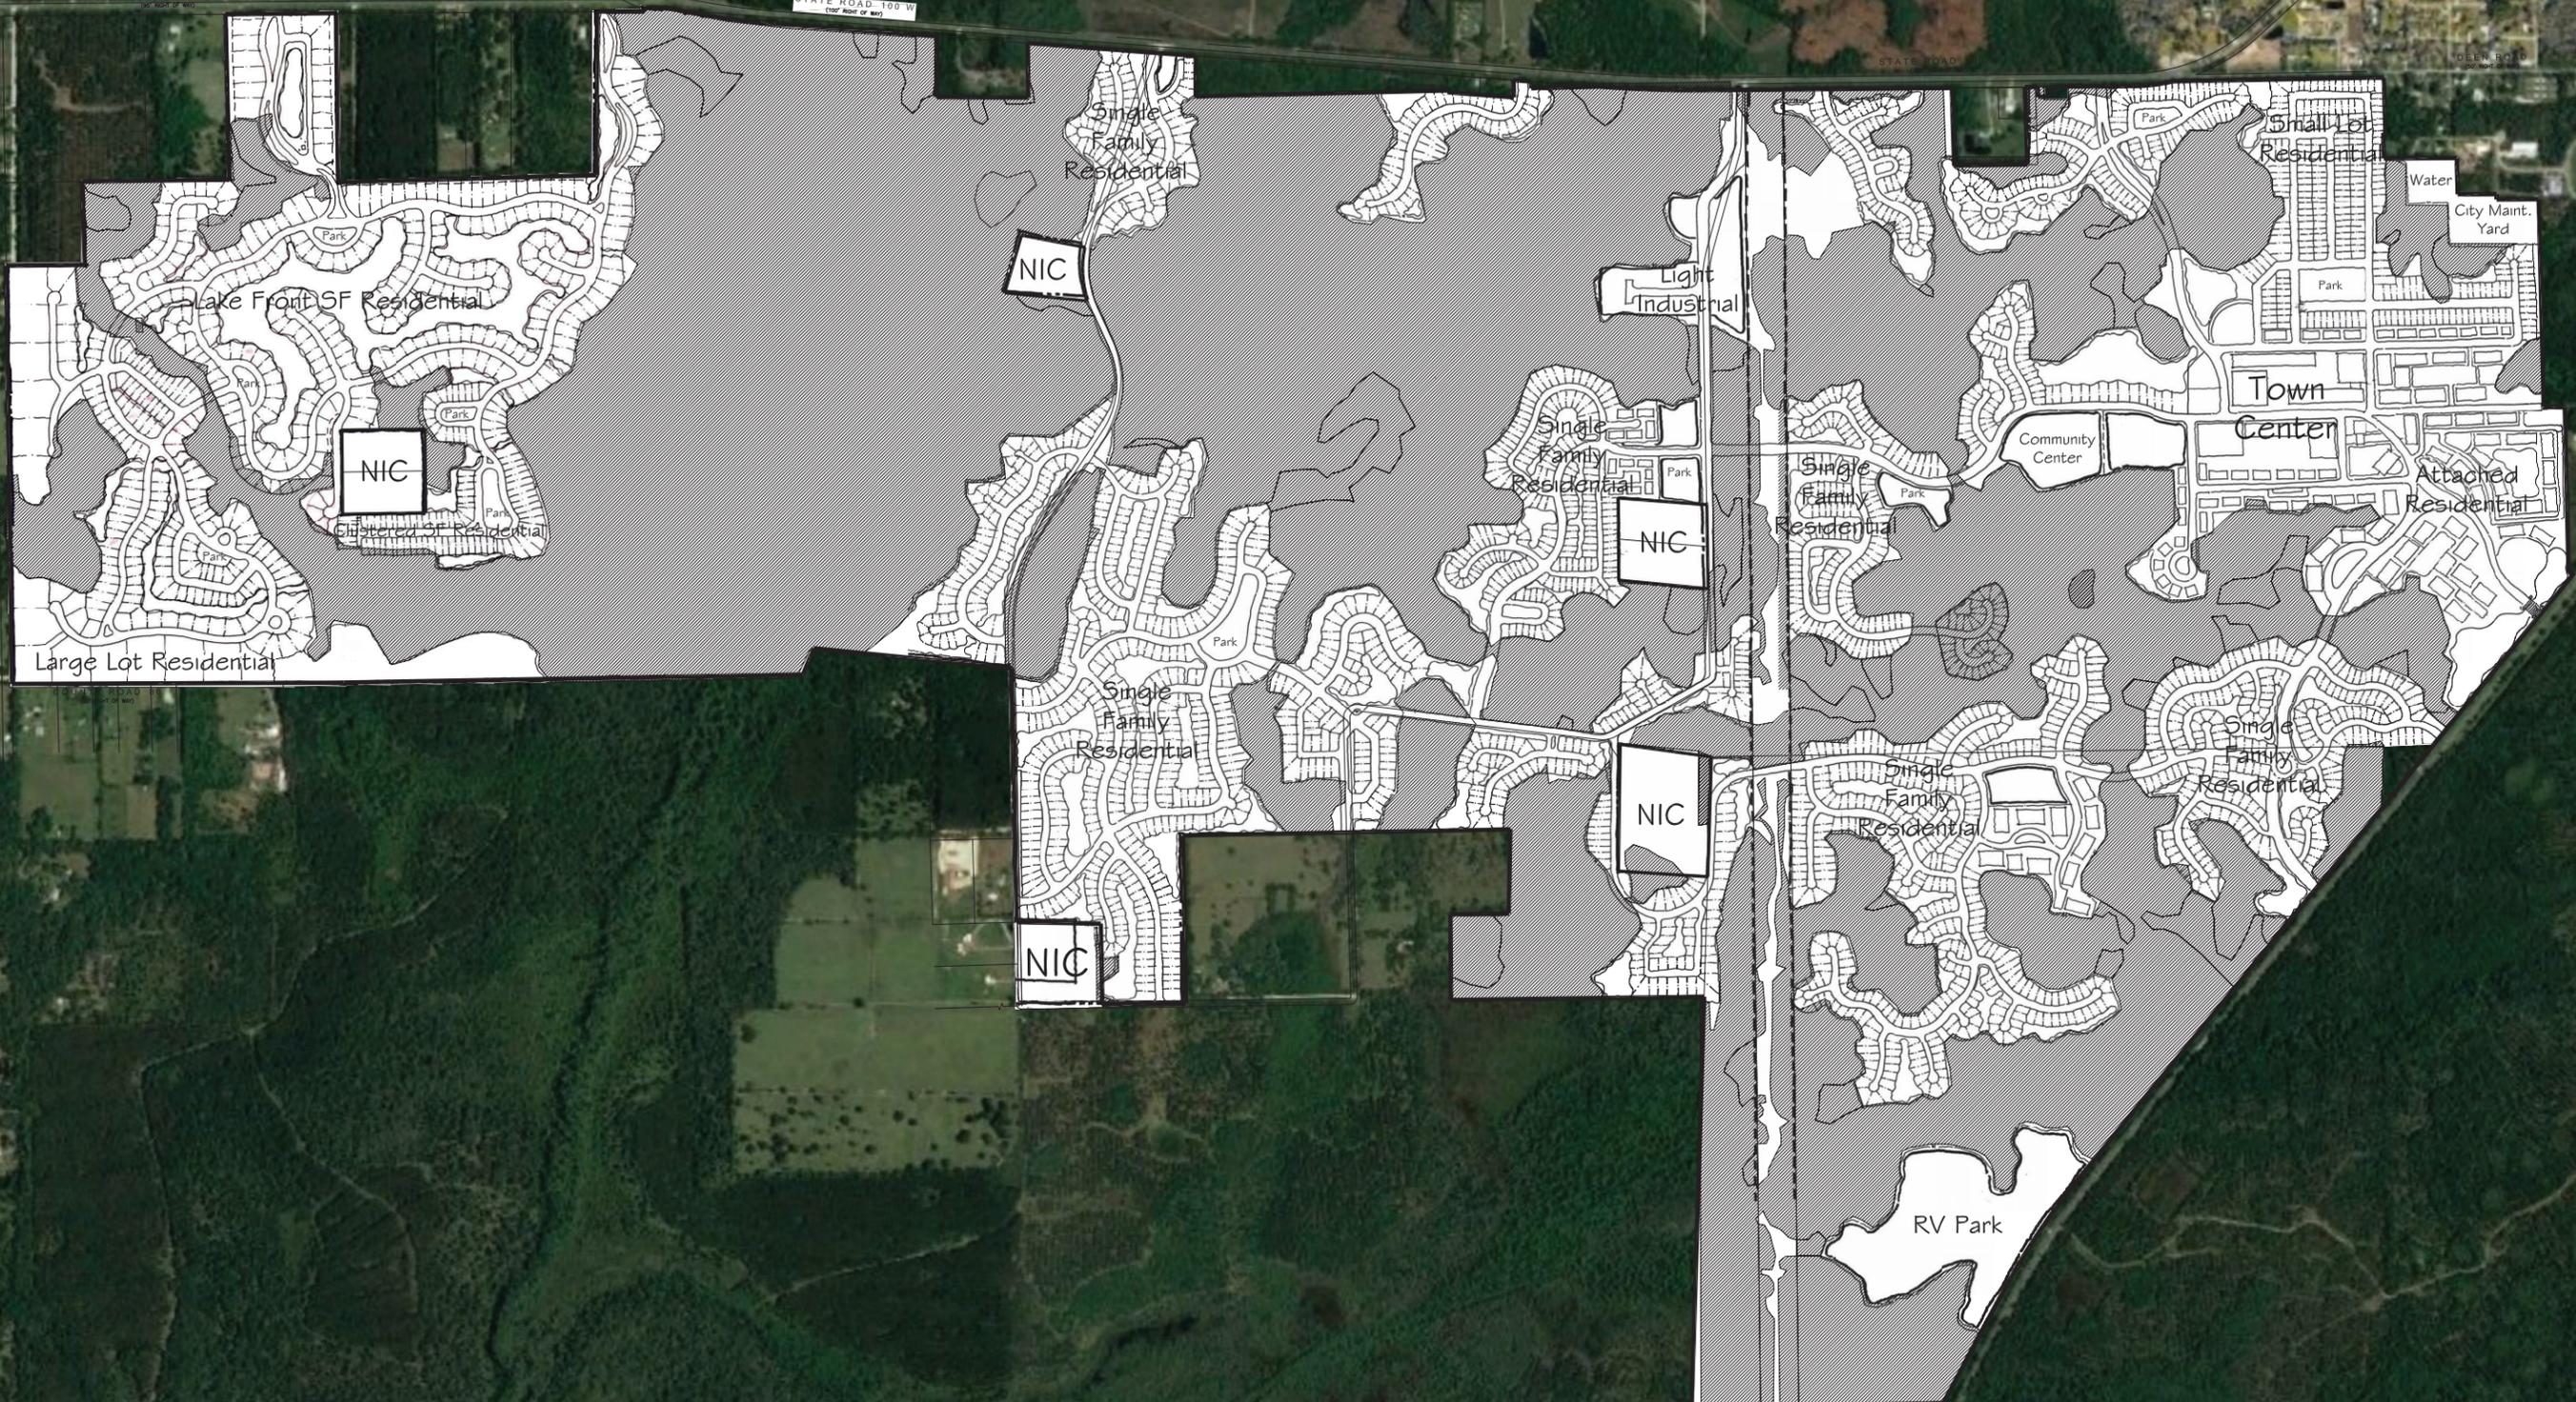

Planned Unit Development Master Conceptual Plan

For
Reserve at Haw Creek

A Mixed Use Community

October 24, 2024 North
N.T.S.

This plan is conceptual and representative only. Layouts will vary as warranted by environmental and permitting requirements, this plan is for assisting with understanding relationship purposes only. PUD compliance and layouts will be reviewed and approved during the site plan submittal and platting processes.

